



***Visicari /  
Terrassenhaus 2***



A

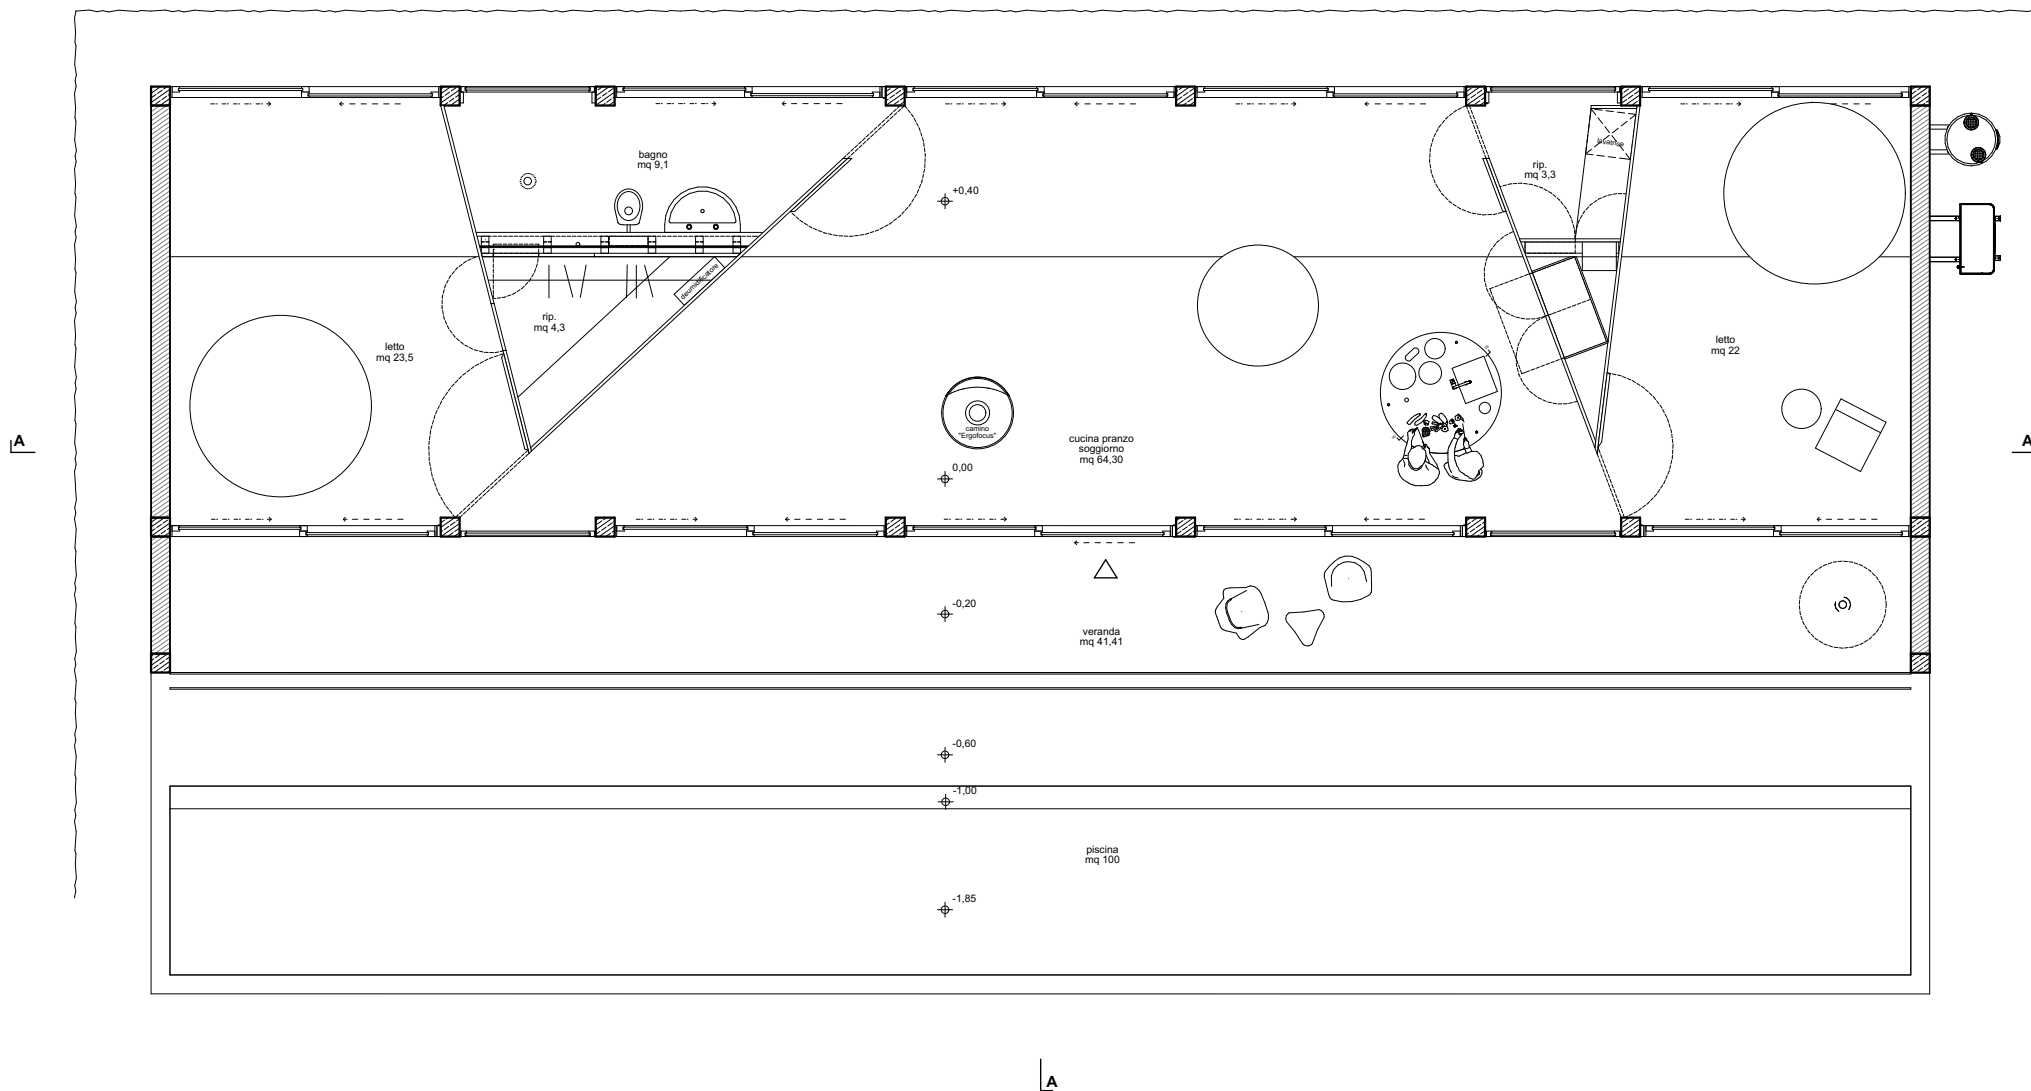


Ground floor 1:100  
127 m<sup>2</sup> +42 m<sup>2</sup> terrace+100 pool m<sup>2</sup>

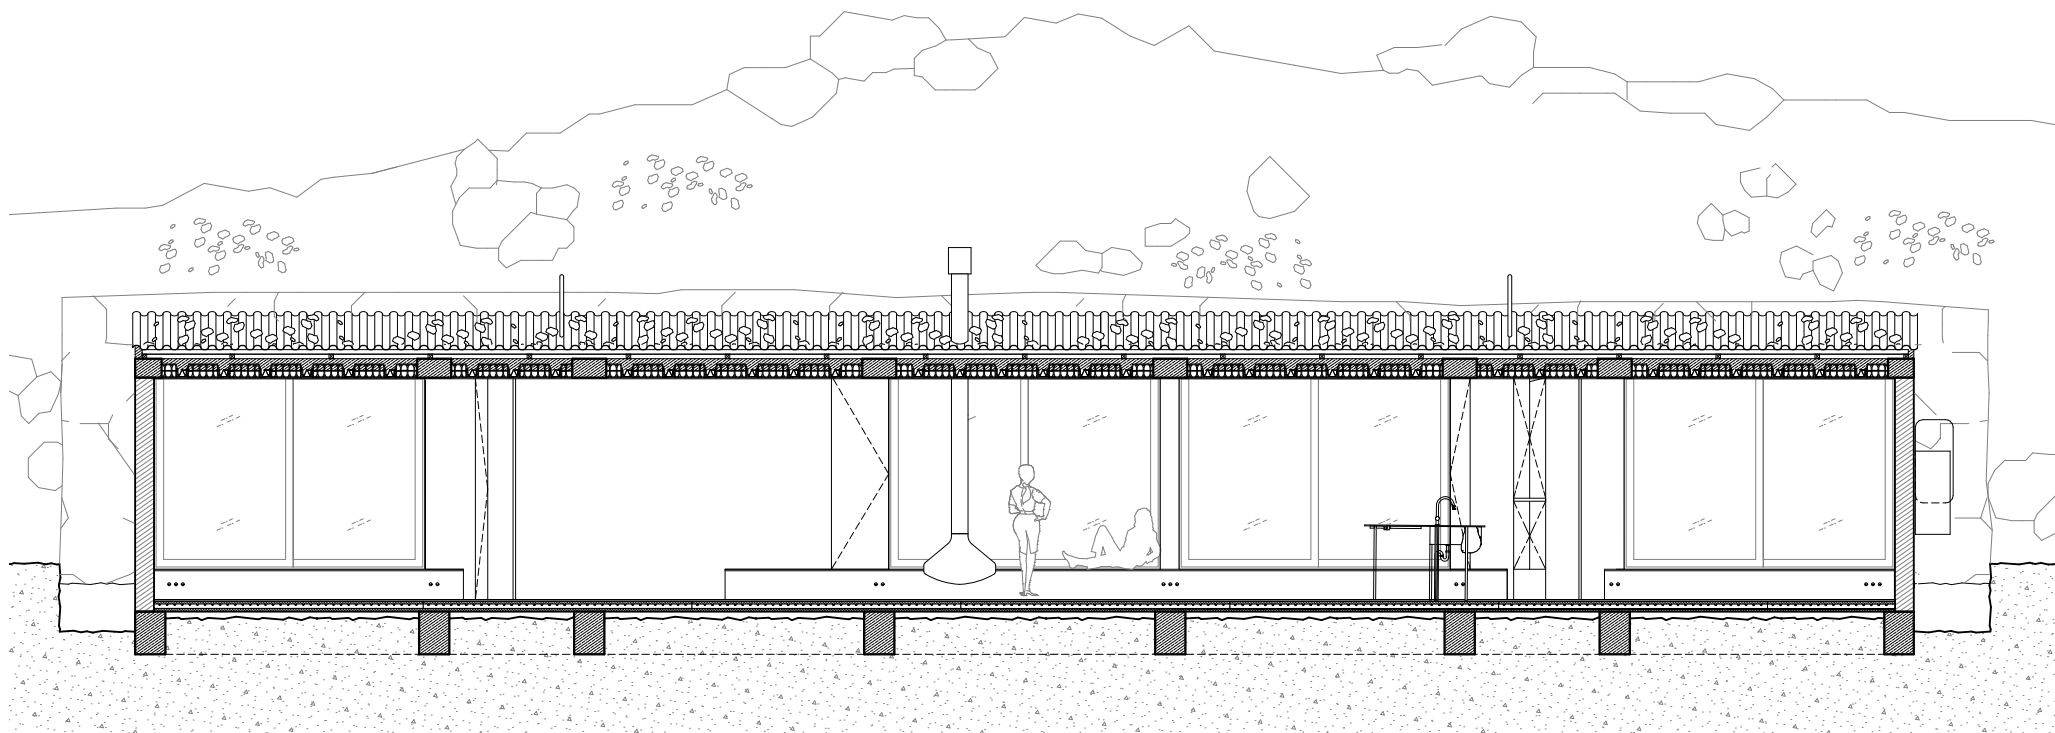


Section AA 1:100




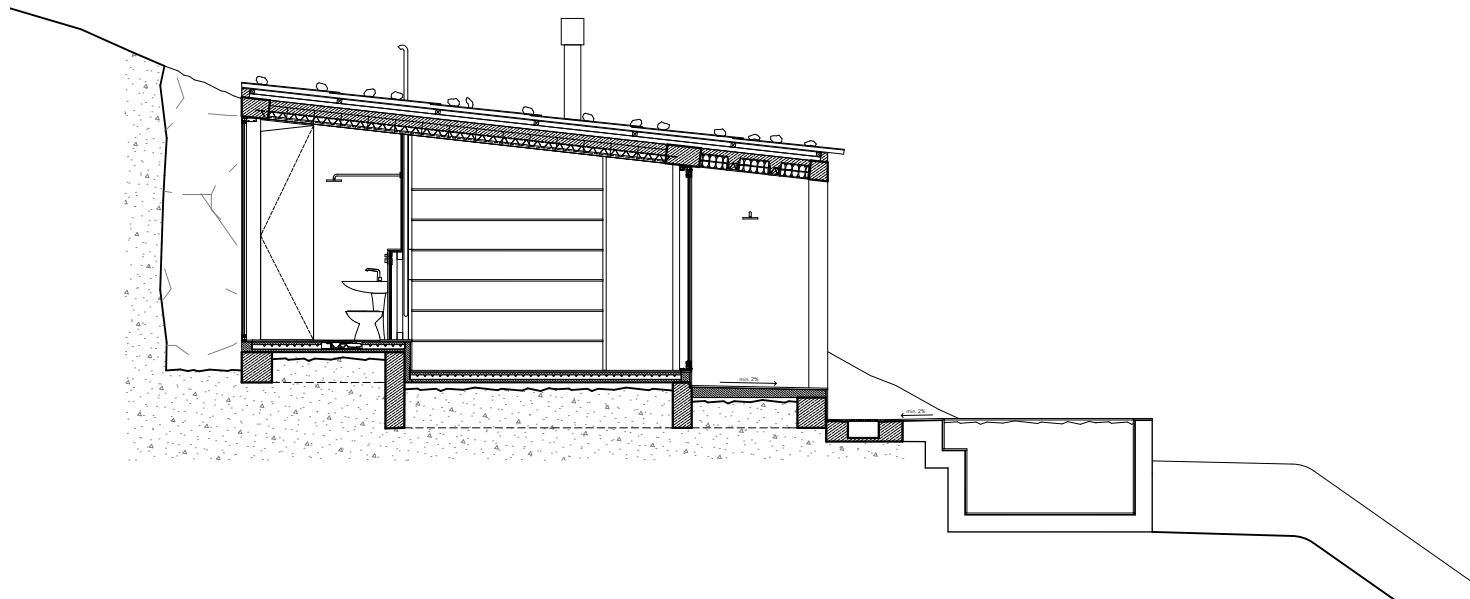

Section BB 1:100

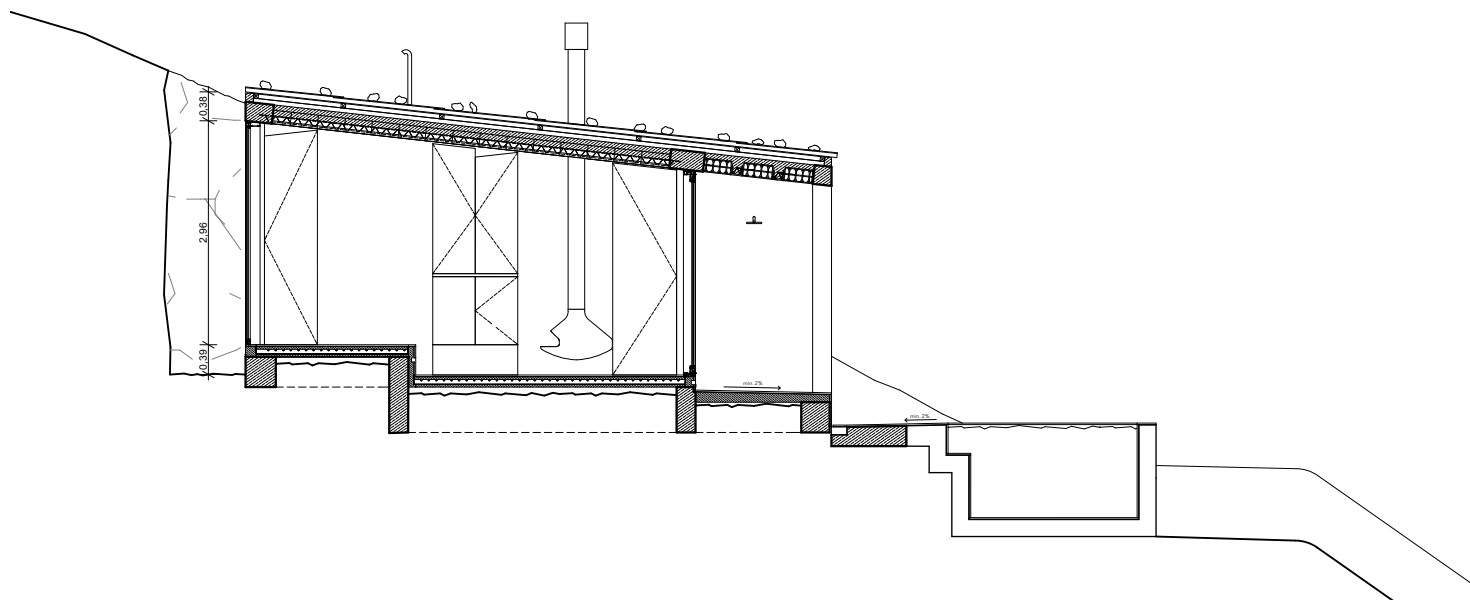

Section CC 1:100

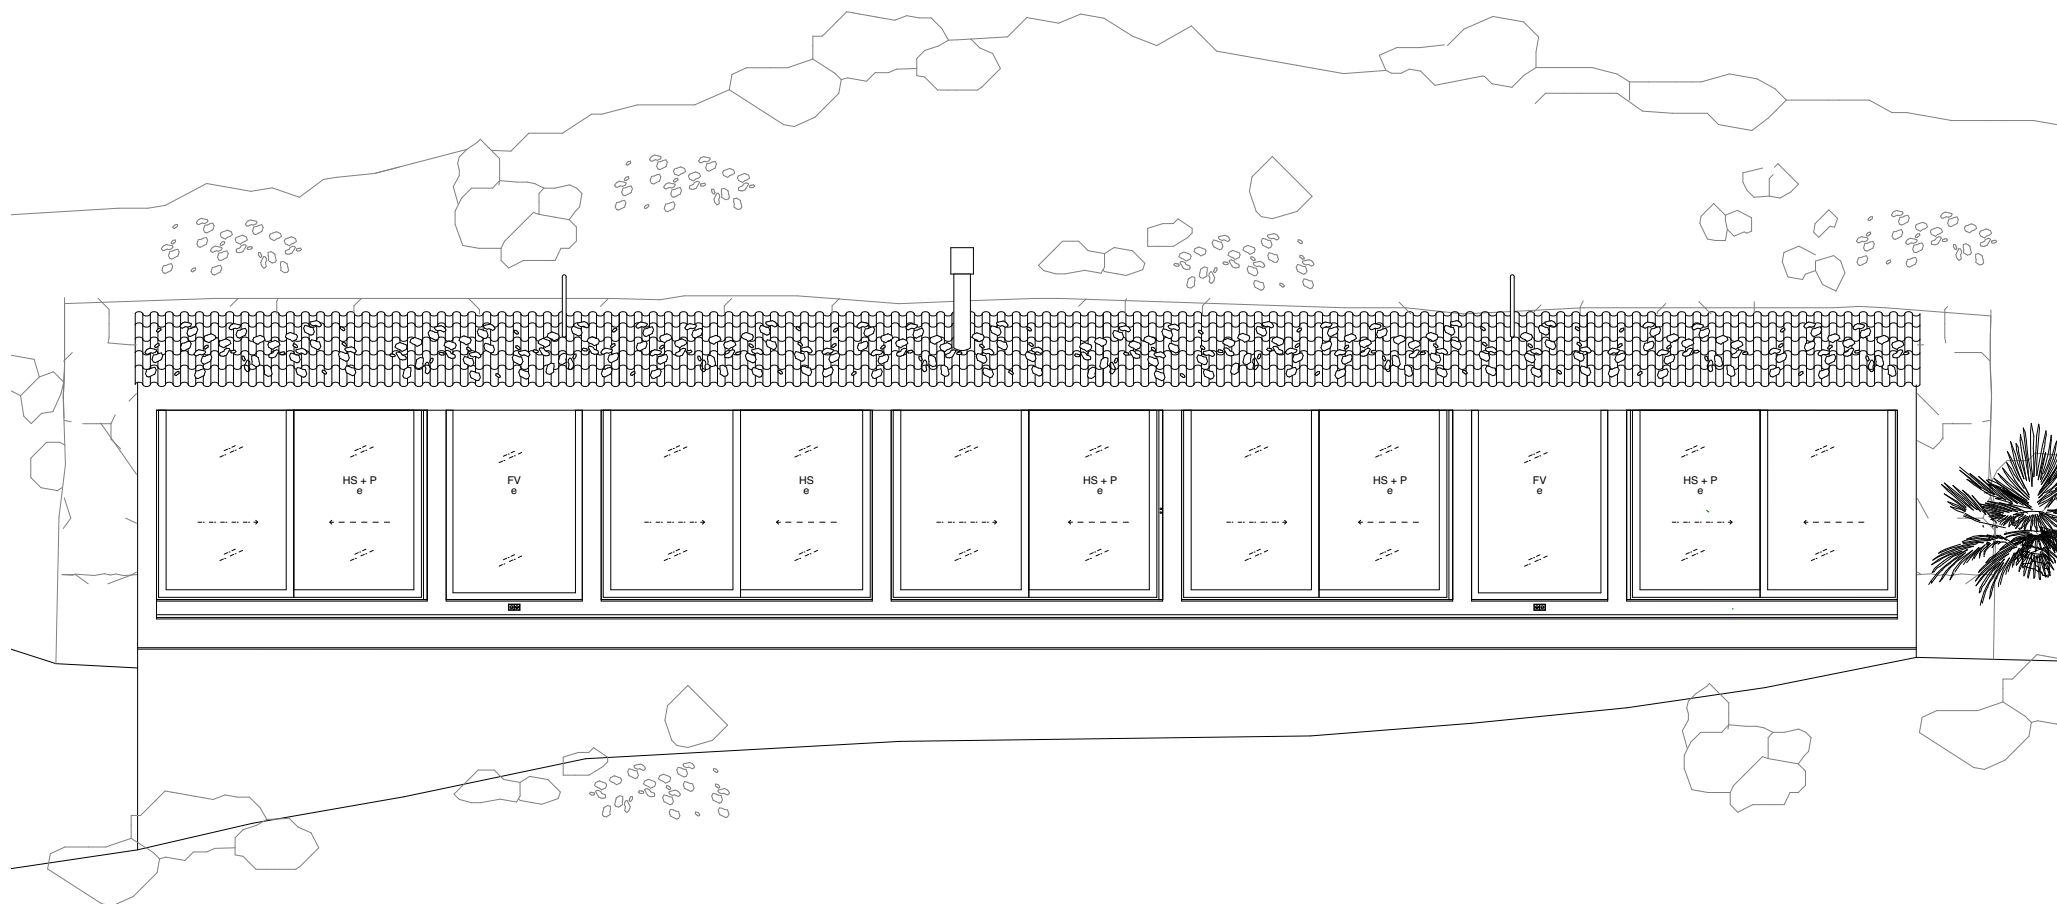

East elevation 1:100





















